


# M-Office

## Entrance Hall (ロールスクリーン/吹き抜け 照明配置)

LED 10W /22W

Date	Check	Y.Yorimoto
Scale	Drawing	Y.Yorimoto

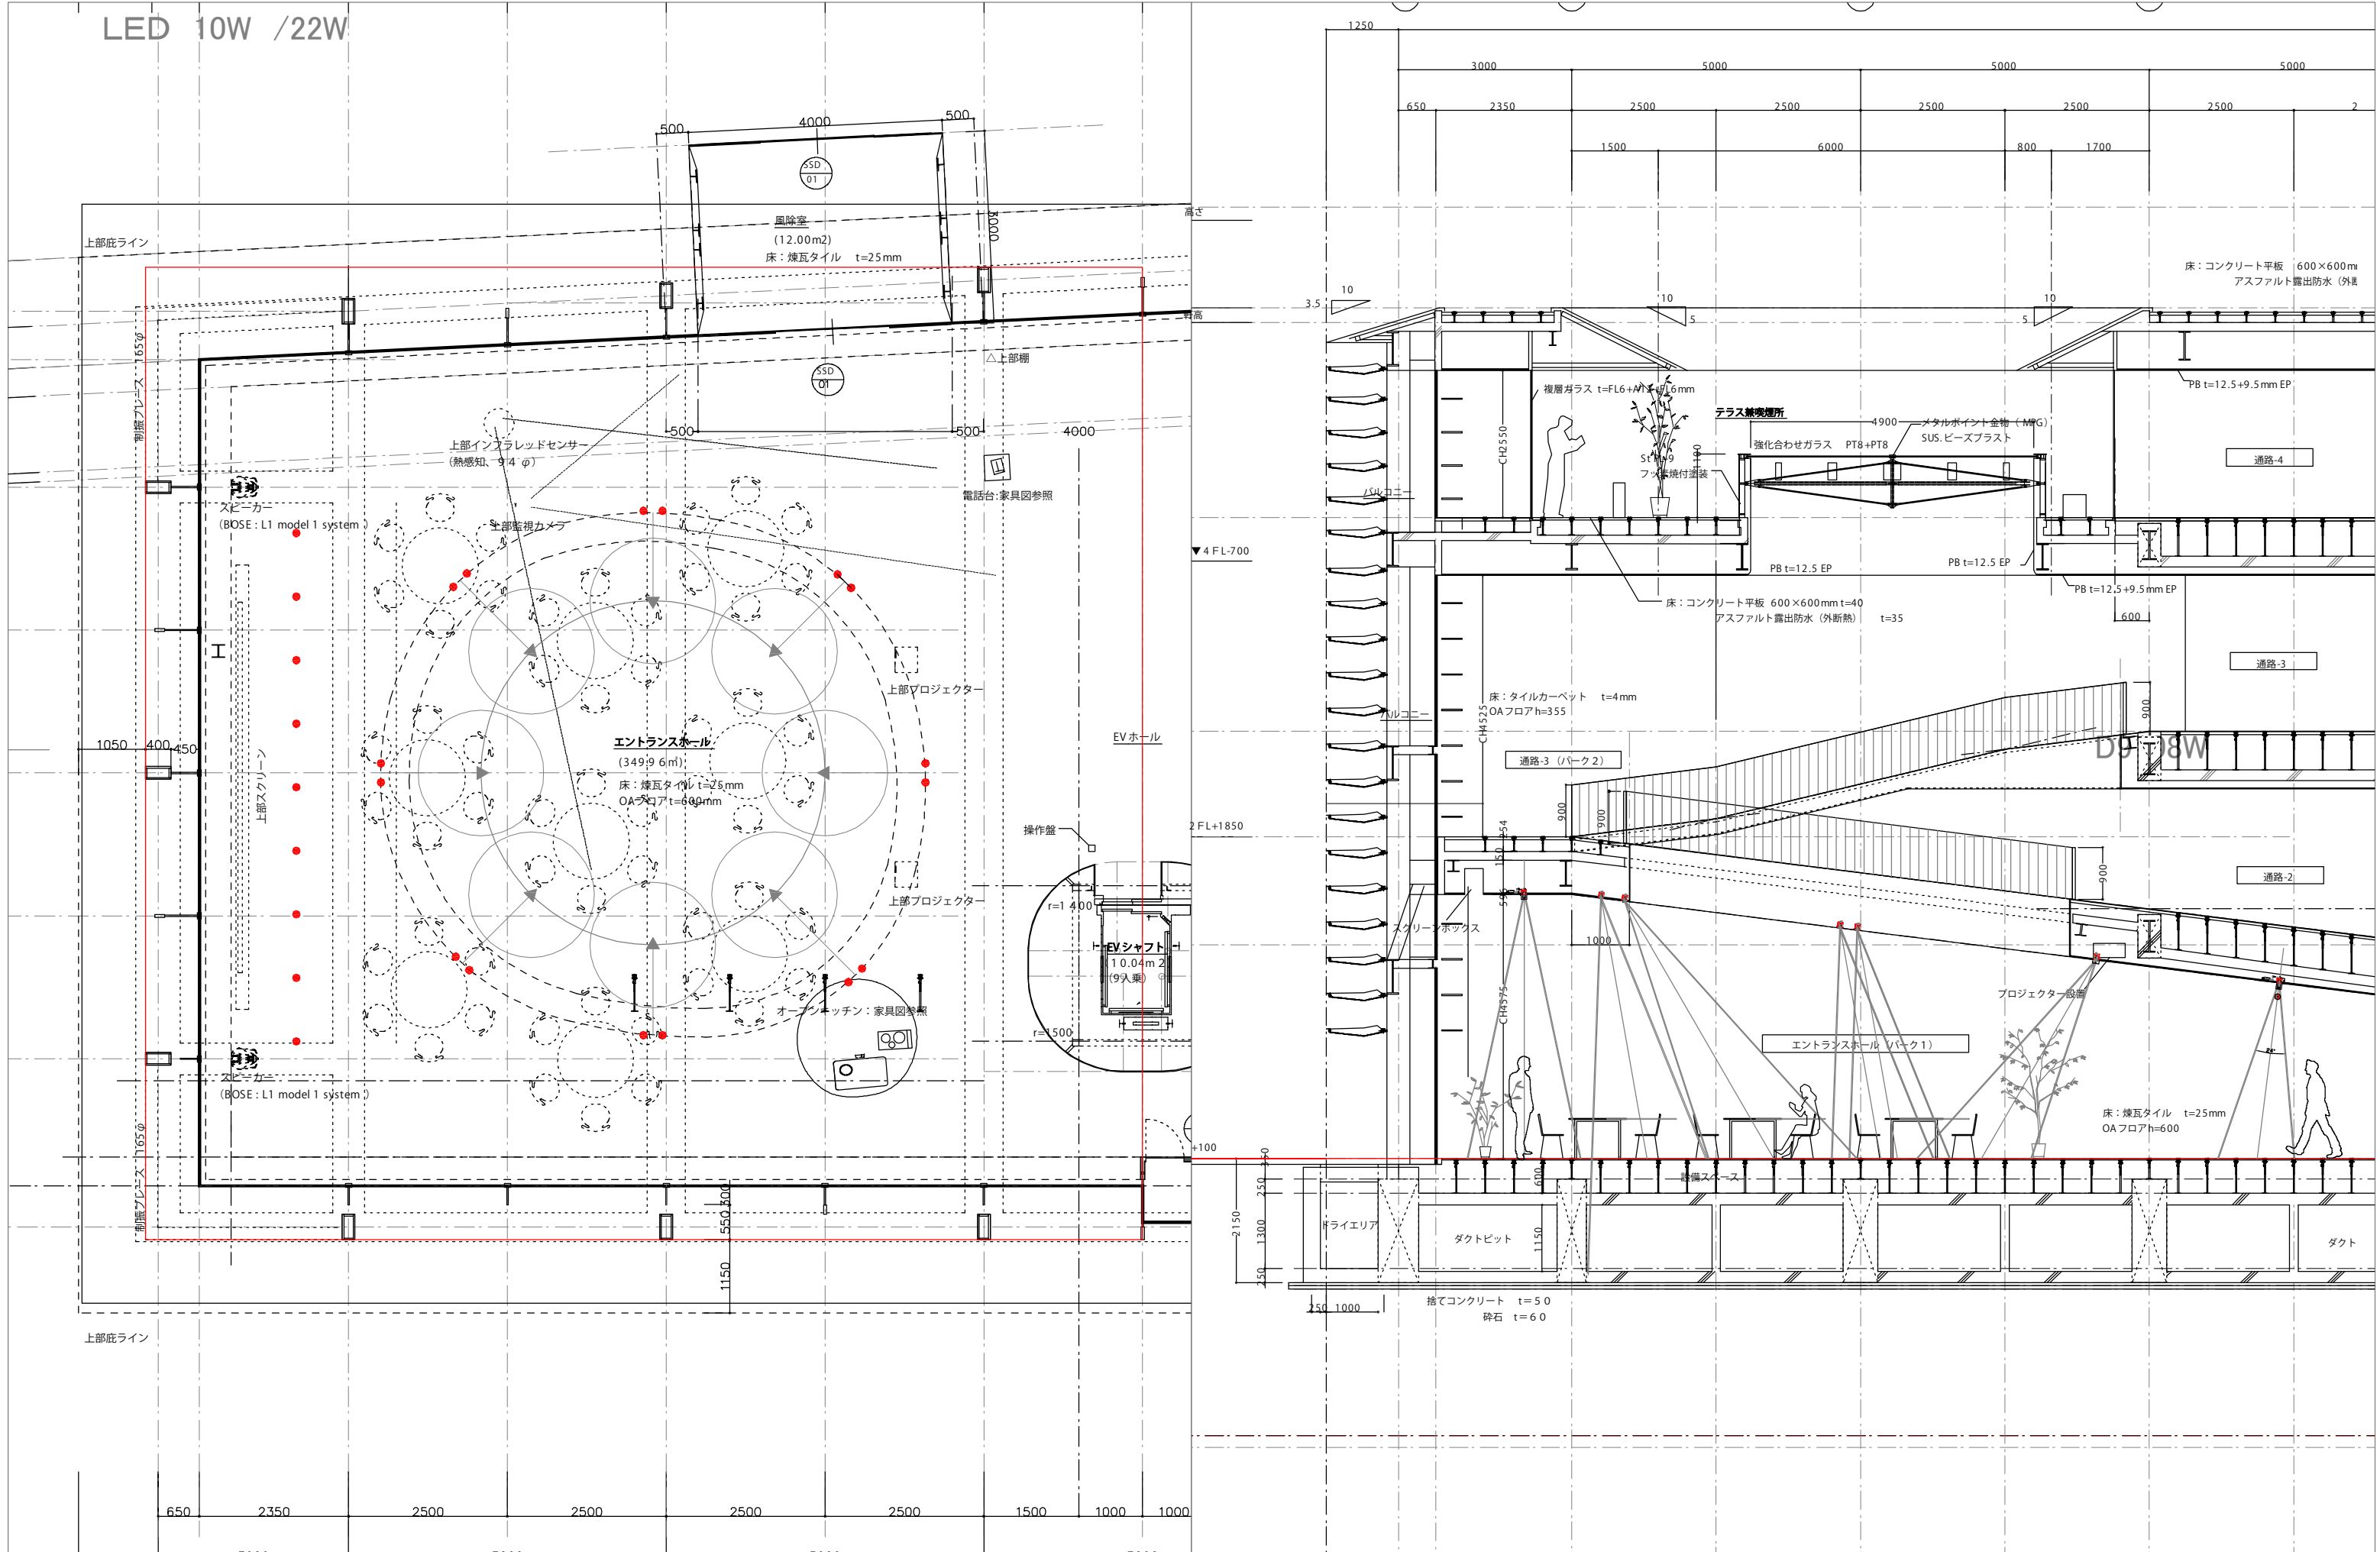



# M-Office

Lighting Fixture (Semi Custom made)

Date	Check	Y.Yorimoto
Scale 1/3 1/4	Drawing	Y.Yorimoto


Base type

Slope Down Light type

Adjustable type

98

3


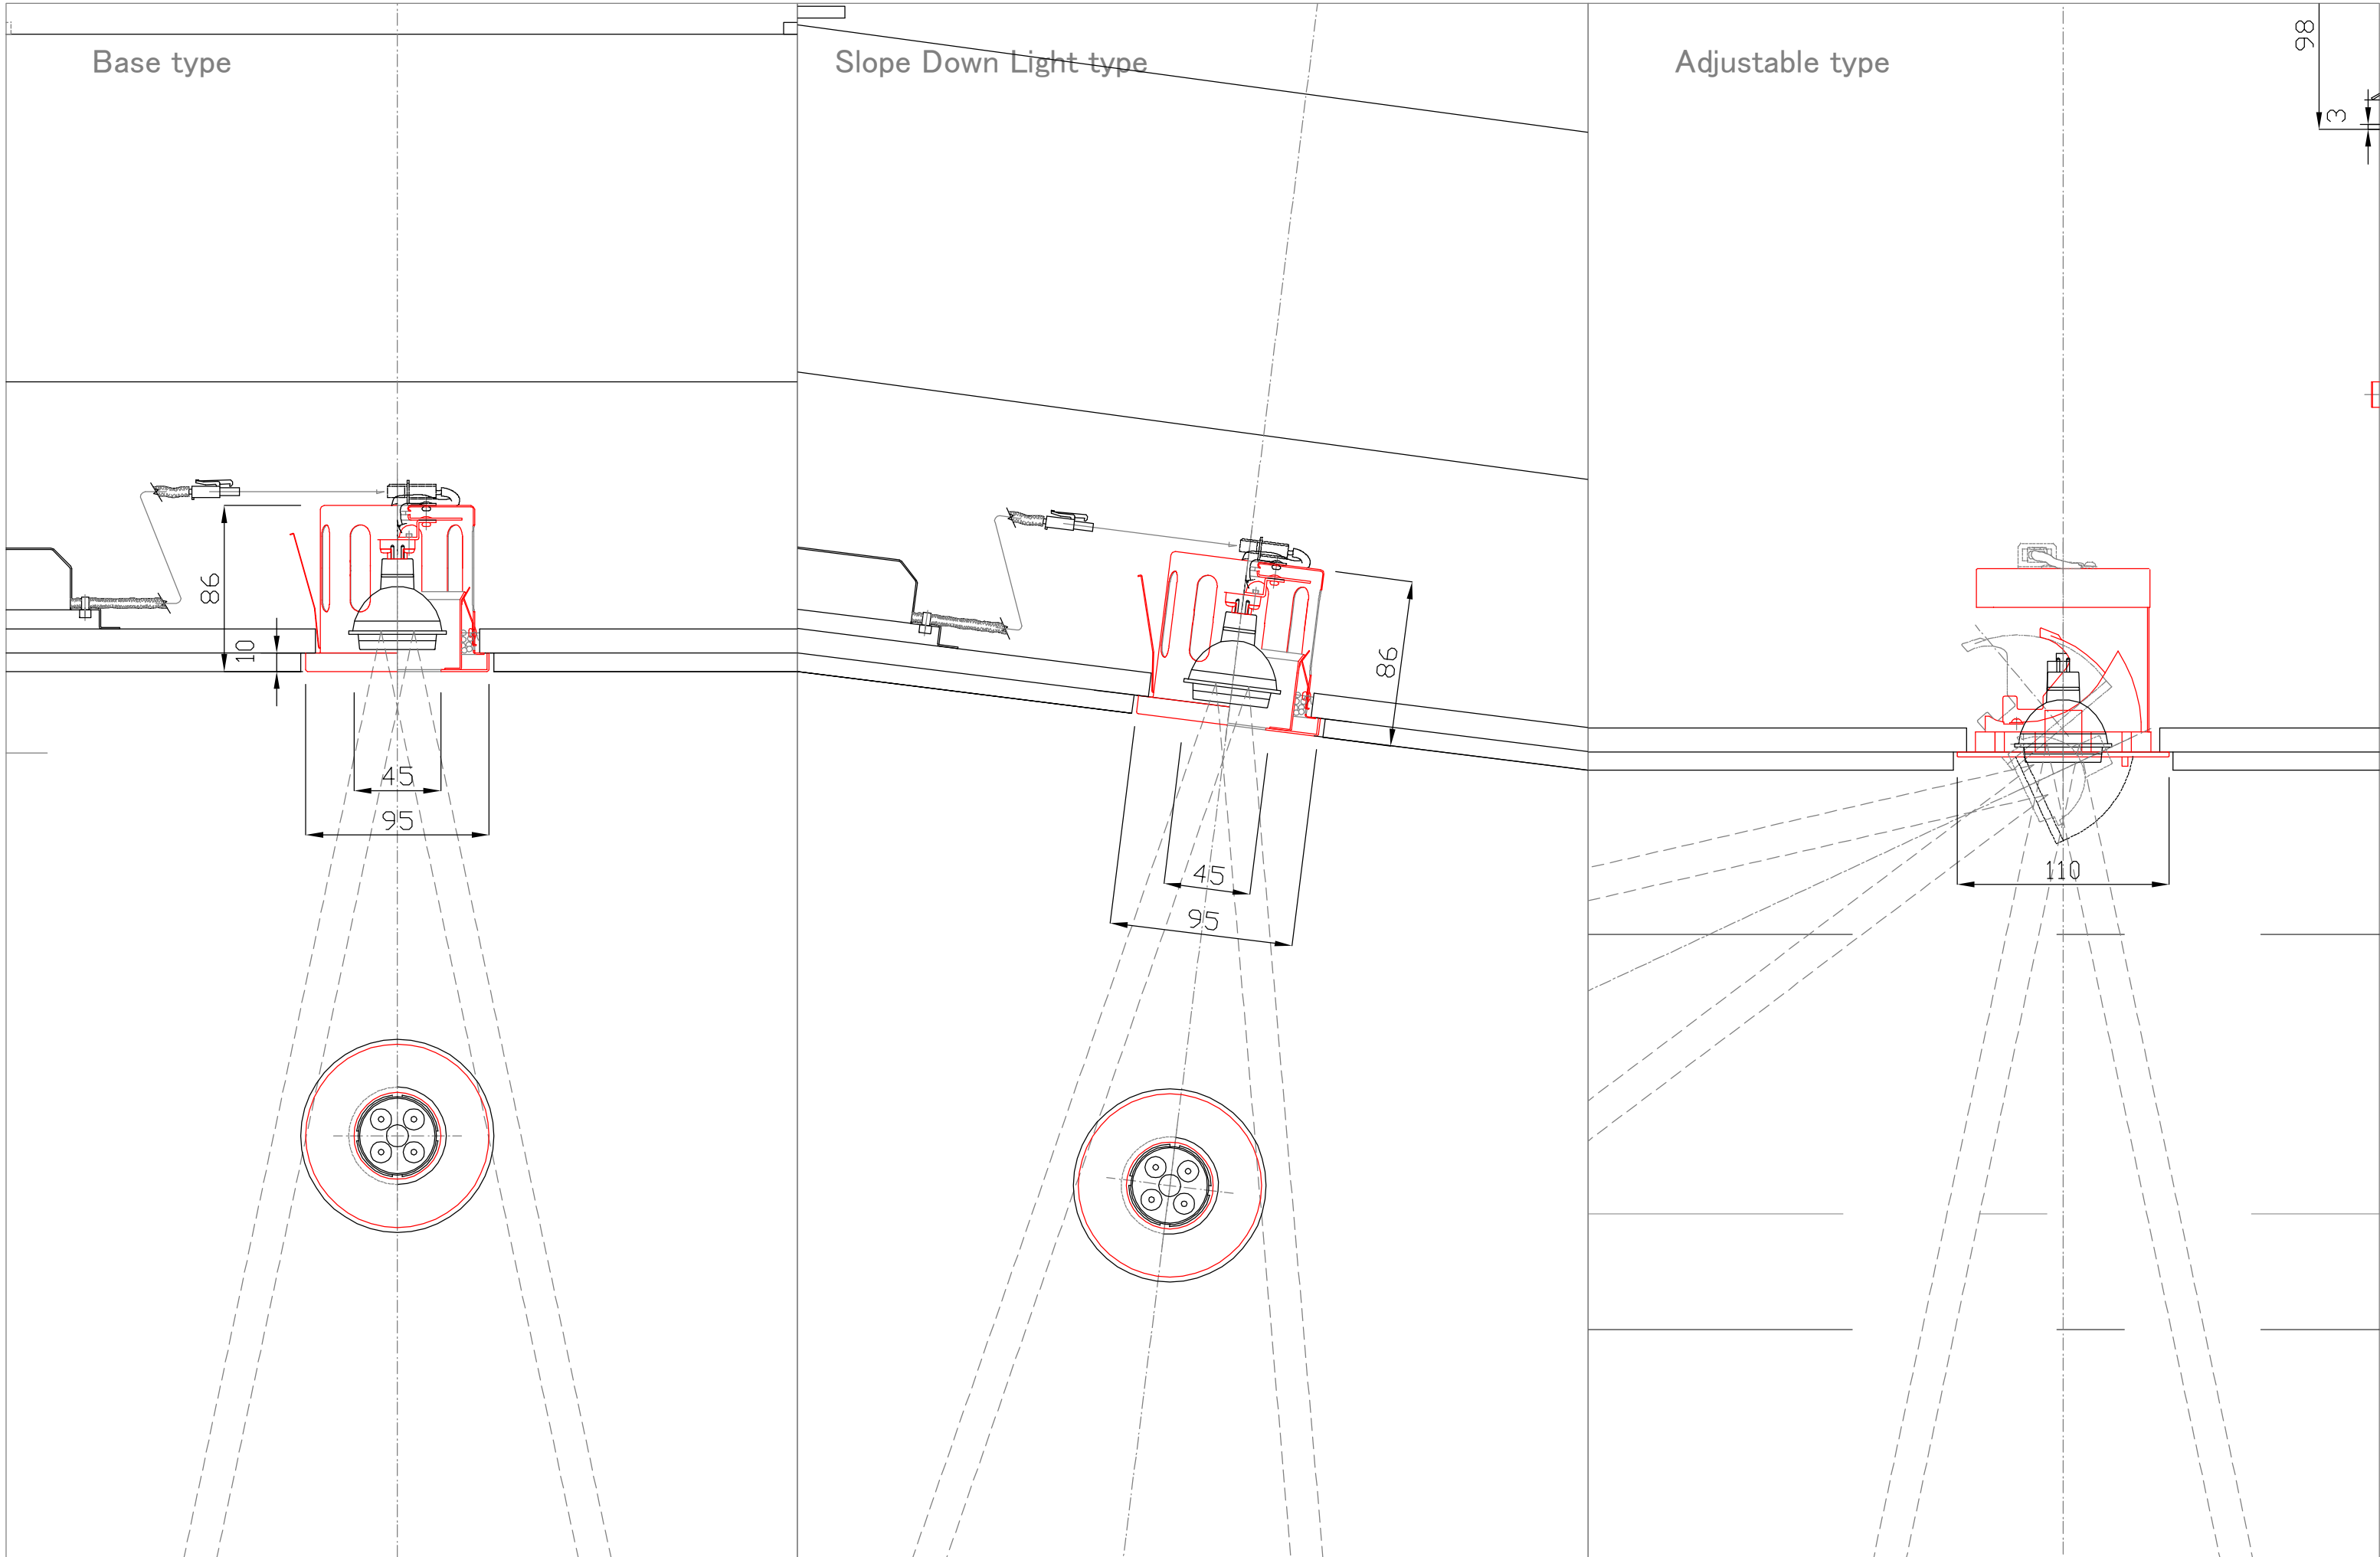


# M-Office

Lighting Fixture (Semi Custom made)

Slope Down Light type


Date	Check	Y.Yorimoto
Scale 1/20 1/3	Drawing	Y.Yorimoto

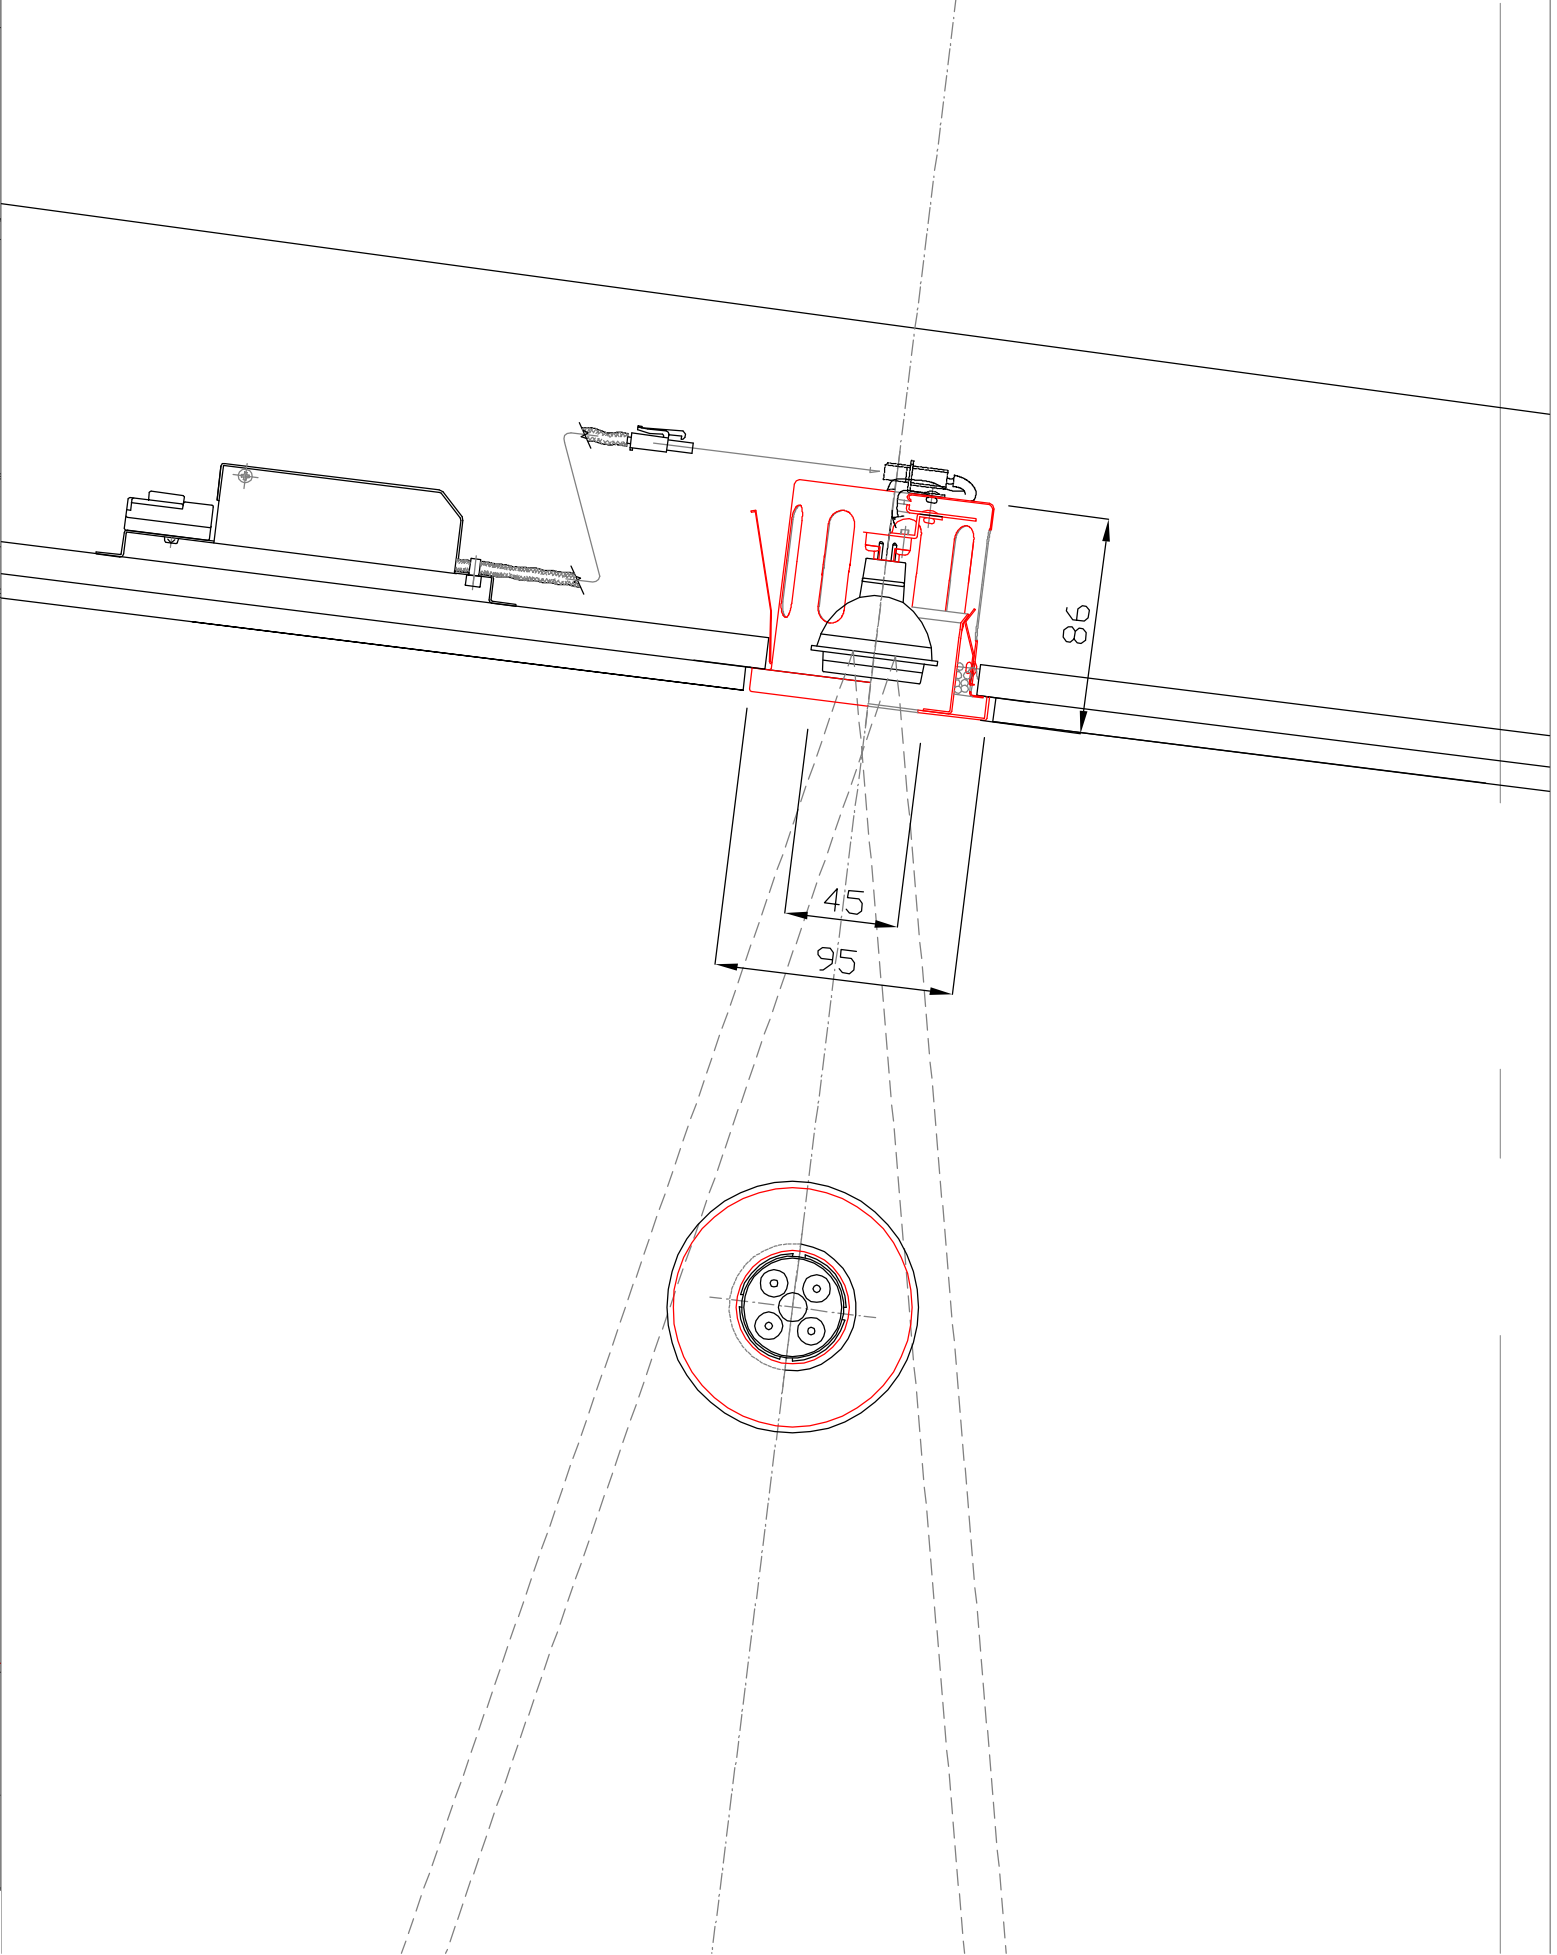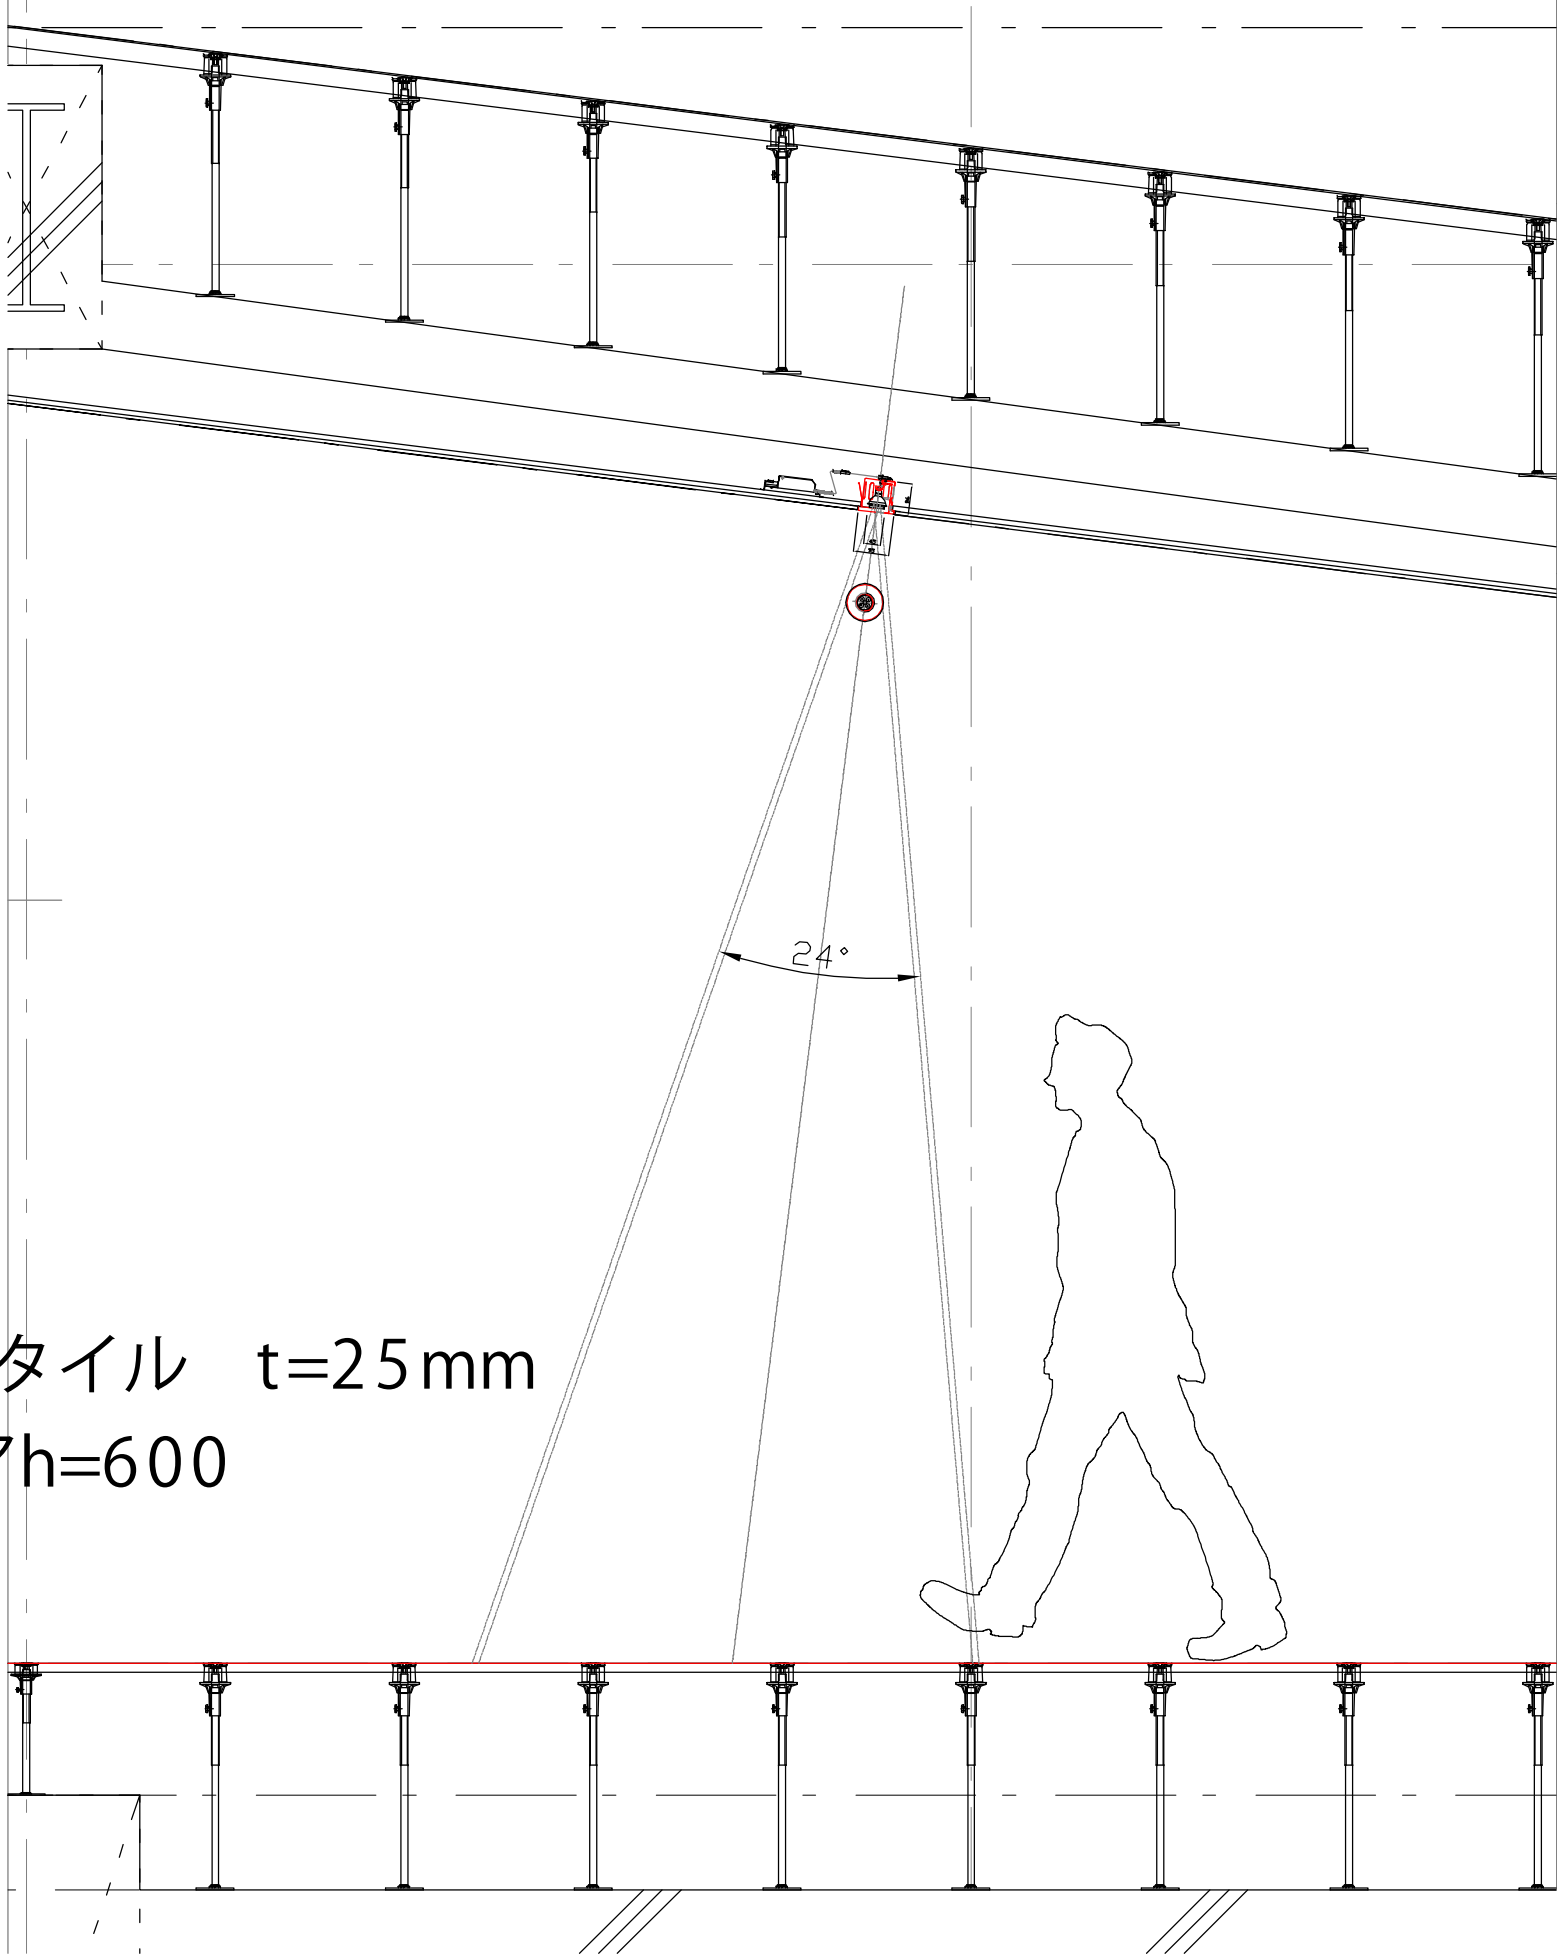

タイル t=25mm  
h=600

■ M-Office  
Lighting Fixture  
Adjustable type

■ Date	■ Check	Y.Yorimoto	
■ Scale	1/20 1/3	■ Drawing	Y.Yorimoto

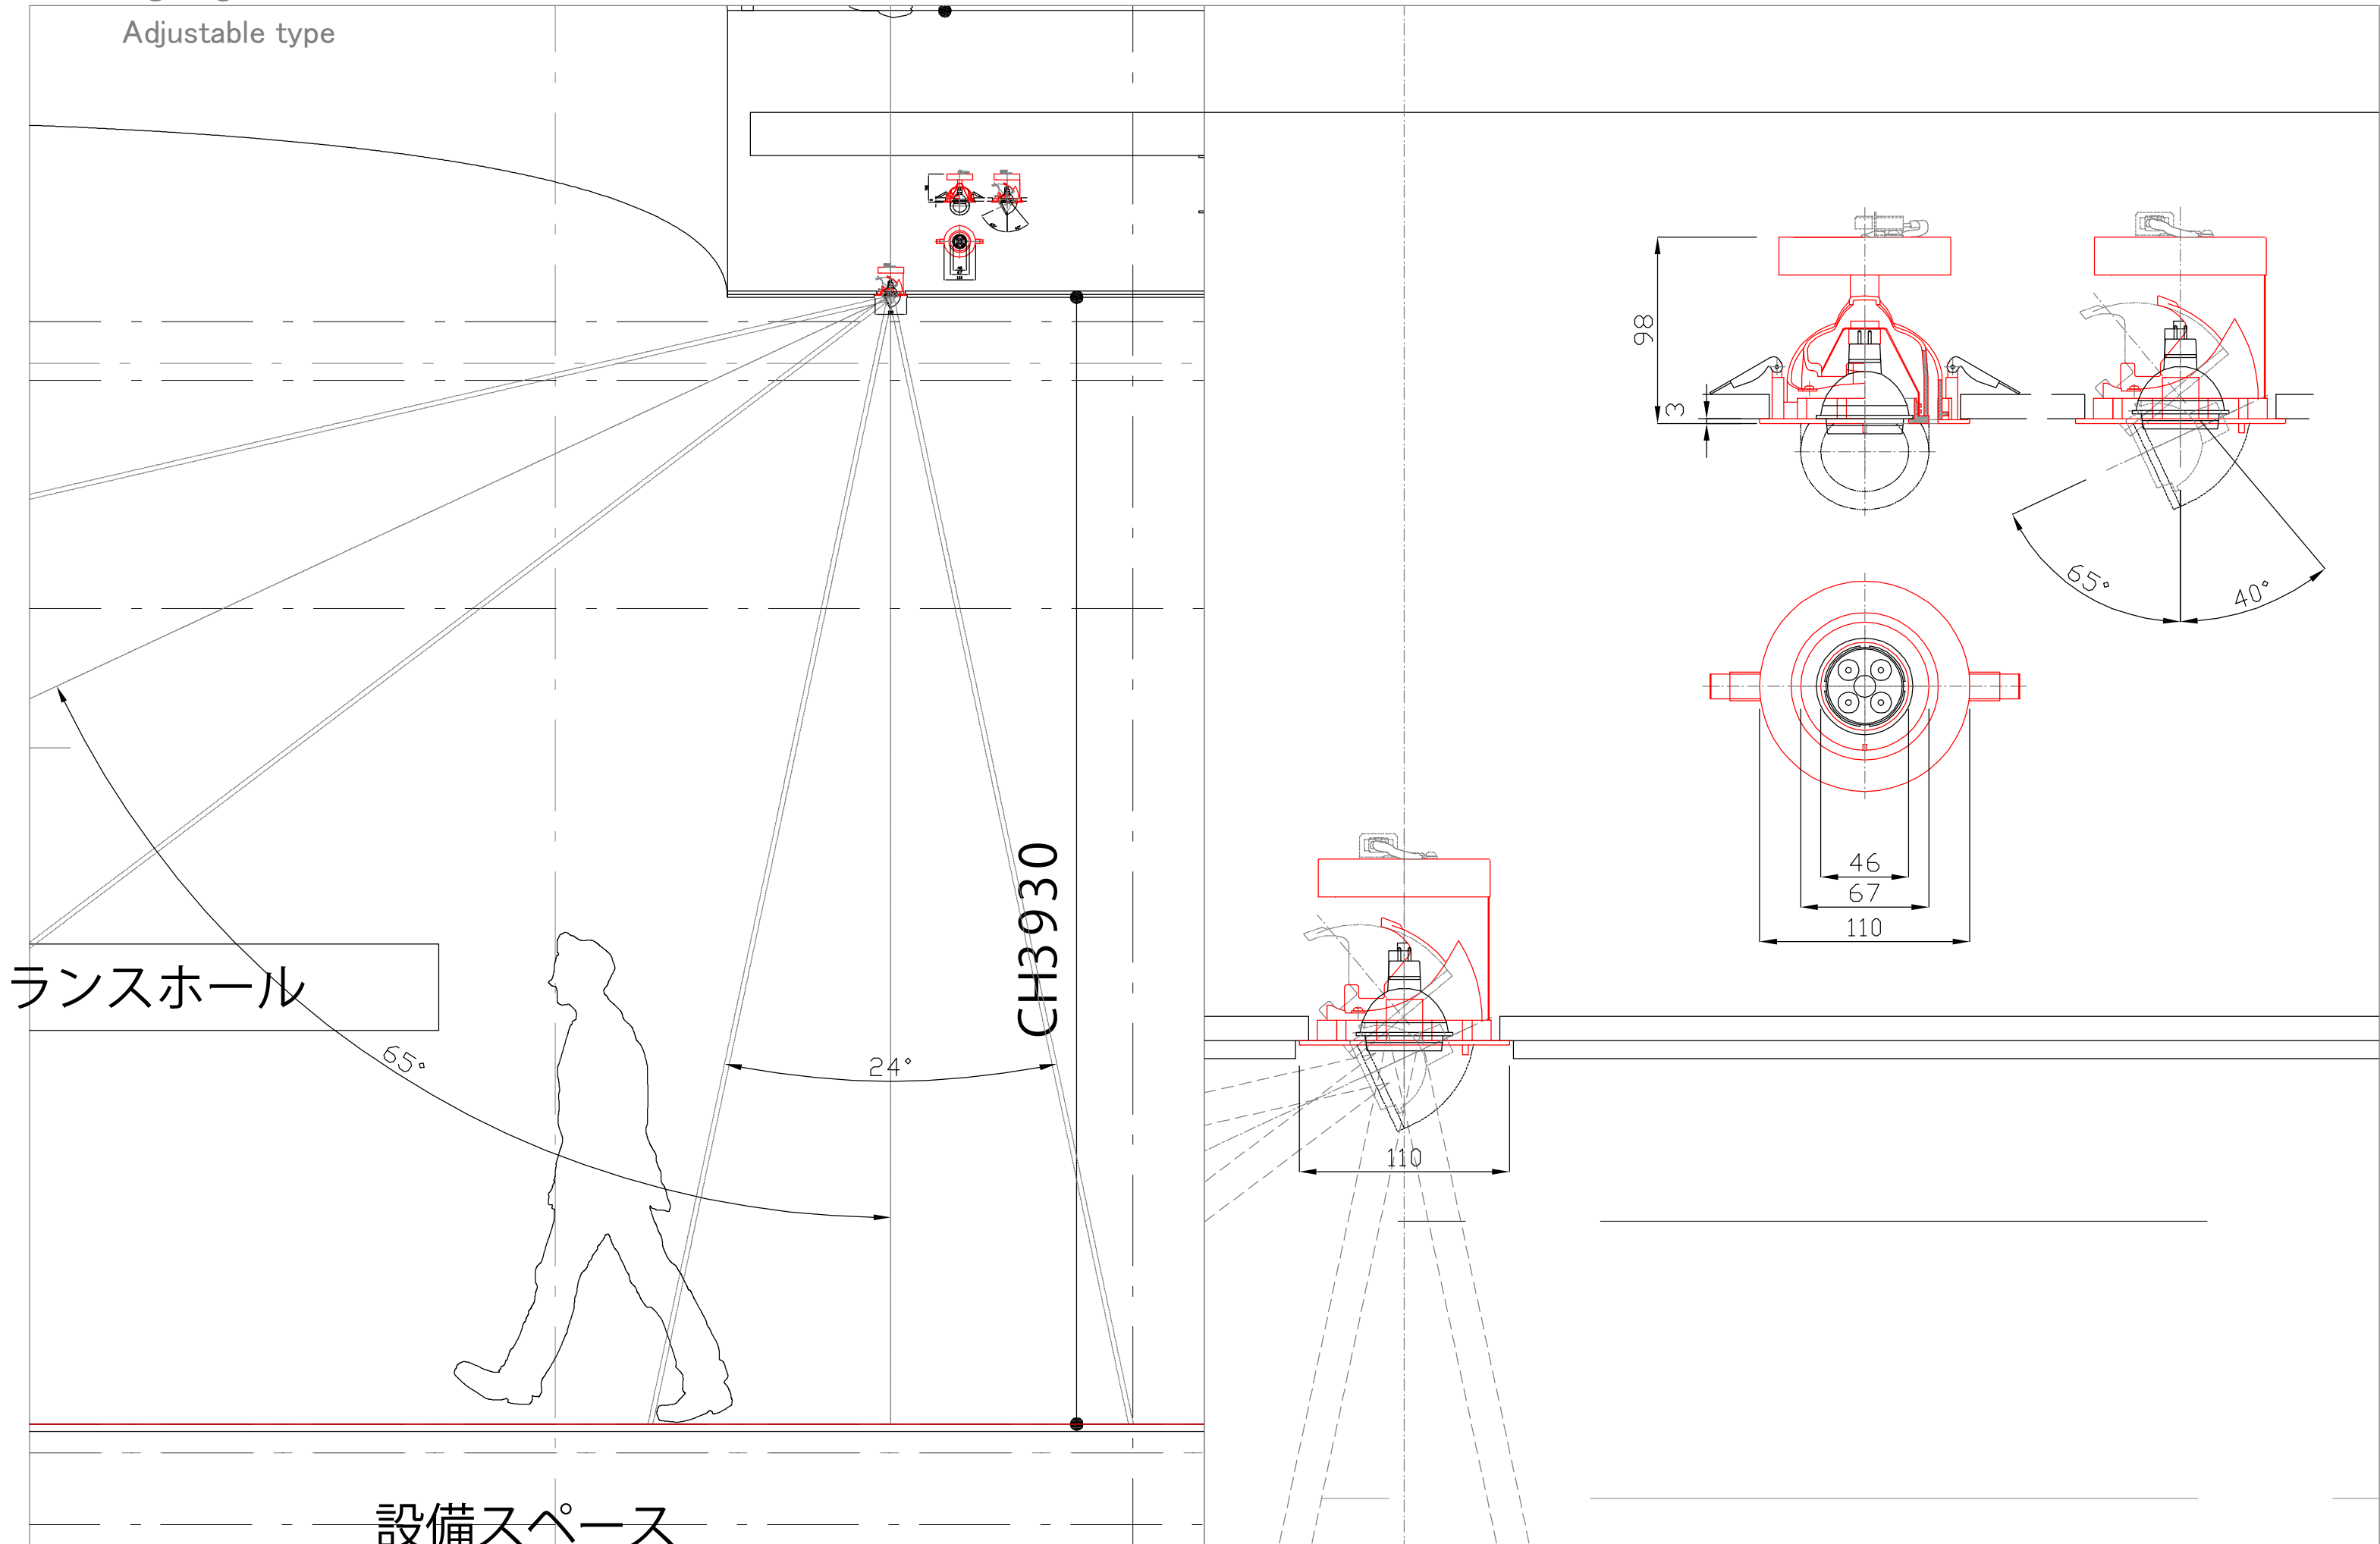

# M-Office

## Lighting Plan (役員会議室)

